


平面図

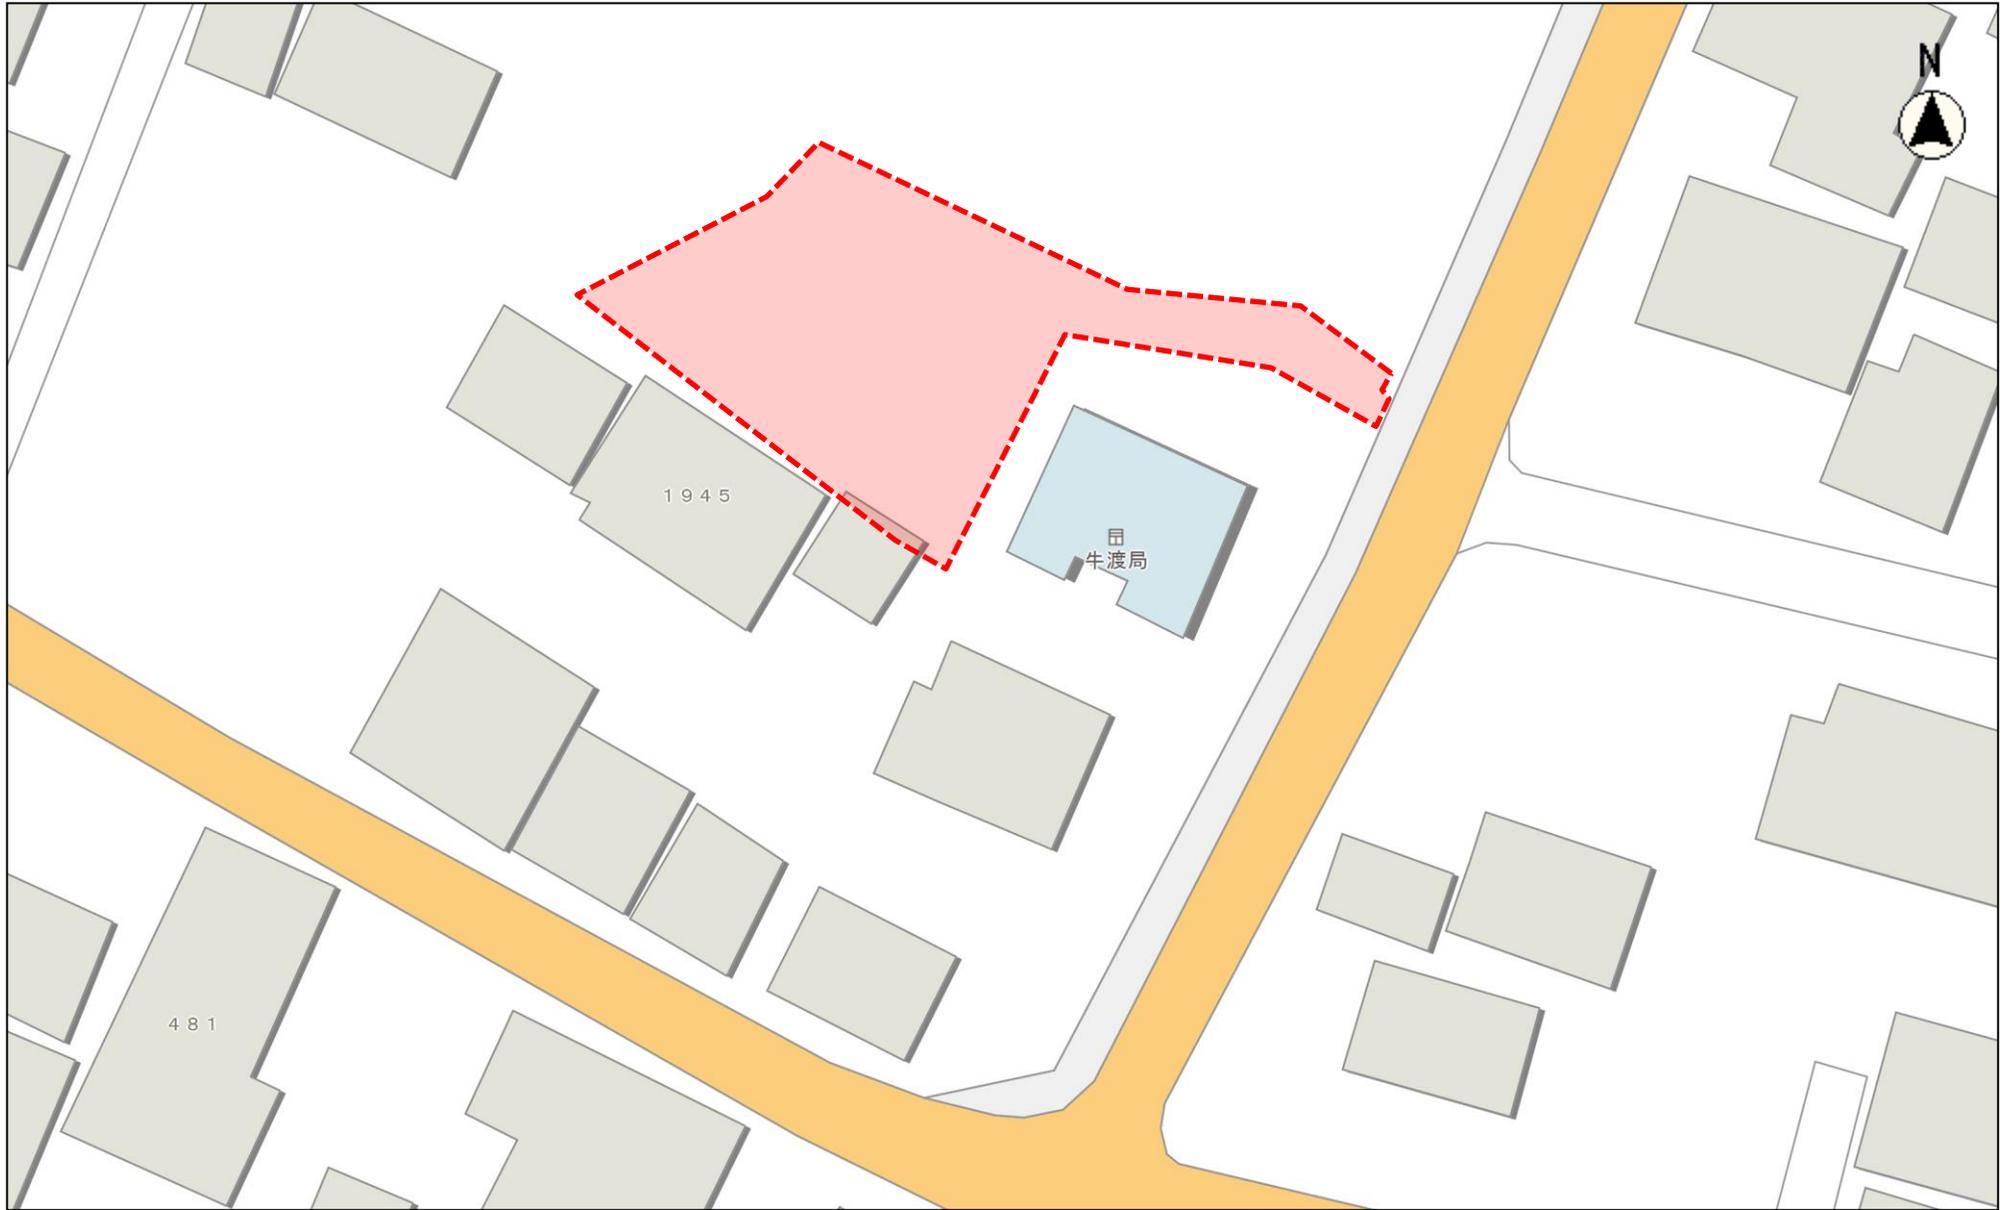



縮尺 1 : 500

A scale bar with markings at 10, 5, 0, and 10 units.